


FORMING PLAN GENERAL NOTES

- THE INTENT OF THE ARCHITECTURAL FORMING PLANS IS TO ESTABLISH THE ARCHITECT'S INTENTIONS FOR DIMENSIONAL CONTROL, MAJOR PENETRATIONS, DROPS, SLOPES, CRITICAL DRAIN LOCATIONS, AND OTHER INCIDENTAL ELEMENTS INTENDED BY THE ARCHITECT WHICH MAY OR MAY NOT BE INDICATED ELSEWHERE.
- FORMING PLANS DO NOT INDICATE ALL REQUIRED SLAB PENETRATIONS, RECESSES, DROPS, AND OTHER INCIDENTAL ITEMS. GC TO COORDINATE WITH ALL CONSULTANT AND RELATED DRAWINGS PRIOR TO CONSTRUCTION IN ORDER TO ENSURE ALL ELEMENTS ARE INCLUDED.
- REFER TO STRUCTURAL DOCUMENTS FOR INFORMATION REGARDING REQUIREMENTS FOR THE SLAB CONSTRUCTION, COLUMNS & FOOTINGS, BEAMS, SHEAR WALLS, RETAINING WALLS, AREAS OF OVERBUILD, ETC.
- DIMENSIONS ARE TAKEN FROM THE EDGE OF CONCRETE SLAB, COLUMN GRID, PENETRATION, DROP, EDGE OF SLOPE, ETC., U.O.N.
- COORDINATE WITH FLOOR PLANS, ELEVATIONS AND OTHER ARCHITECTURAL AND CONSULTANT DRAWINGS FOR ADDITIONAL DETAIL RELATING TO SLAB CONDITIONS OTHERWISE NOT SHOWN ON THE FORMING PLANS.
- GARAGE LEVEL SURFACES TO SLOPE TO DRAIN LOCATIONS PER PLUMBING AT 2% MAXIMUM SLOPE.
- GARAGE DRAINS TO BE CENTERED IN COLUMN BAYS AND LOCATED 2' BELOW TOP OF SLAB, U.O.N.
- MASONRY SHELVES ARE 5 1/2" WIDE, 1 1/2" DEEP TYPICAL. MASONRY SHELVES STEP WITH GRADE IN 8" INCREMENTS. COORDINATE WITH LANDSCAPE.
- ALL ANGLES ARE 45 TO THE HORIZONTAL & VERTICAL U.O.N.
- ARROWS INDICATING A DOWNWARD SLOPE TO HAVE A MAXIMUM SLOPE OF 1/8" PER FOOT UNLESS OTHERWISE NOTED.
- COORDINATE ALL SLAB ELEVATIONS WITH CIVIL ENGINEER.
- PROVIDE A 10-MIL (MIN) VAPOR BARRIER UNDER ALL FLOOR SLABS ON GRADE.

FORMING PLAN LEGEND

- COLUMN GRID LINE
- MATCHLINE & REFERENCE
- CENTERLINE
- BUILDING SECTION REFERENCE
- WALL SECTION REFERENCE
- DETAIL REFERENCE
- CALLOUT REFERENCE
- Room name ROOM TAG
- ALIGN
- REVISION CLOUD AND TAG
- FINISHED FLOOR (x'-x" - REF SPOT ELEVATION) NO SLOPE
- MASONRY SHELF (5 1/2" U.O.N.) @ -1 1/2" BELOW T.O. SLAB U.O.N.
- FLAT-WORK AREA. REFER TO STRUCTURAL FOR FOOTINGS AND SIZES
- FLOOR DROP x" INDICATES DISTANCE BELOW ADJACENT T.O. SLAB
- FLOOR DROP TO SLOPED FLOOR
- TRANSITION FROM NO SLOPE TO SLOPED FLOOR
- PERIMETER OF SLAB

GRAPHIC SCALE

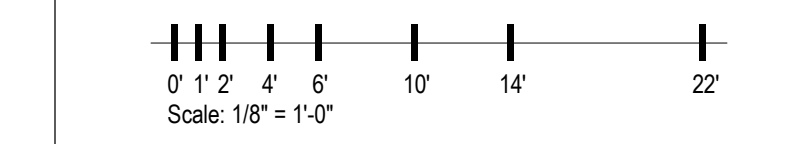

Client/Project
ART HOUSE
 GSS, LLC
 313 NORTH BECKLEY AVE
 PROJECT NUMBER: 20.048
 Q TEAM RESPONSE - [2024.05.03]

Revision	Description	Date
B	Q TEAM RESPONSE	2024.05.03
Q	Q TEAM RESPONSE	2024.05.03
ISSUE FOR PERMIT		2023.12.22
ISSUED		YYYYMMDD


Drawn By: ED
 Reviewed By: [Signature]

PRELIMINARY NOT FOR CONSTRUCTION
 Not for permits, pricing or other official purposes.
 This document has not been completed or checked and is for general information or comment only.
 2024.05.03

Title: **FORMING PLAN**

Scale: 1/8" = 1'-0"
 Revision: B

Drawing No. **A-100**

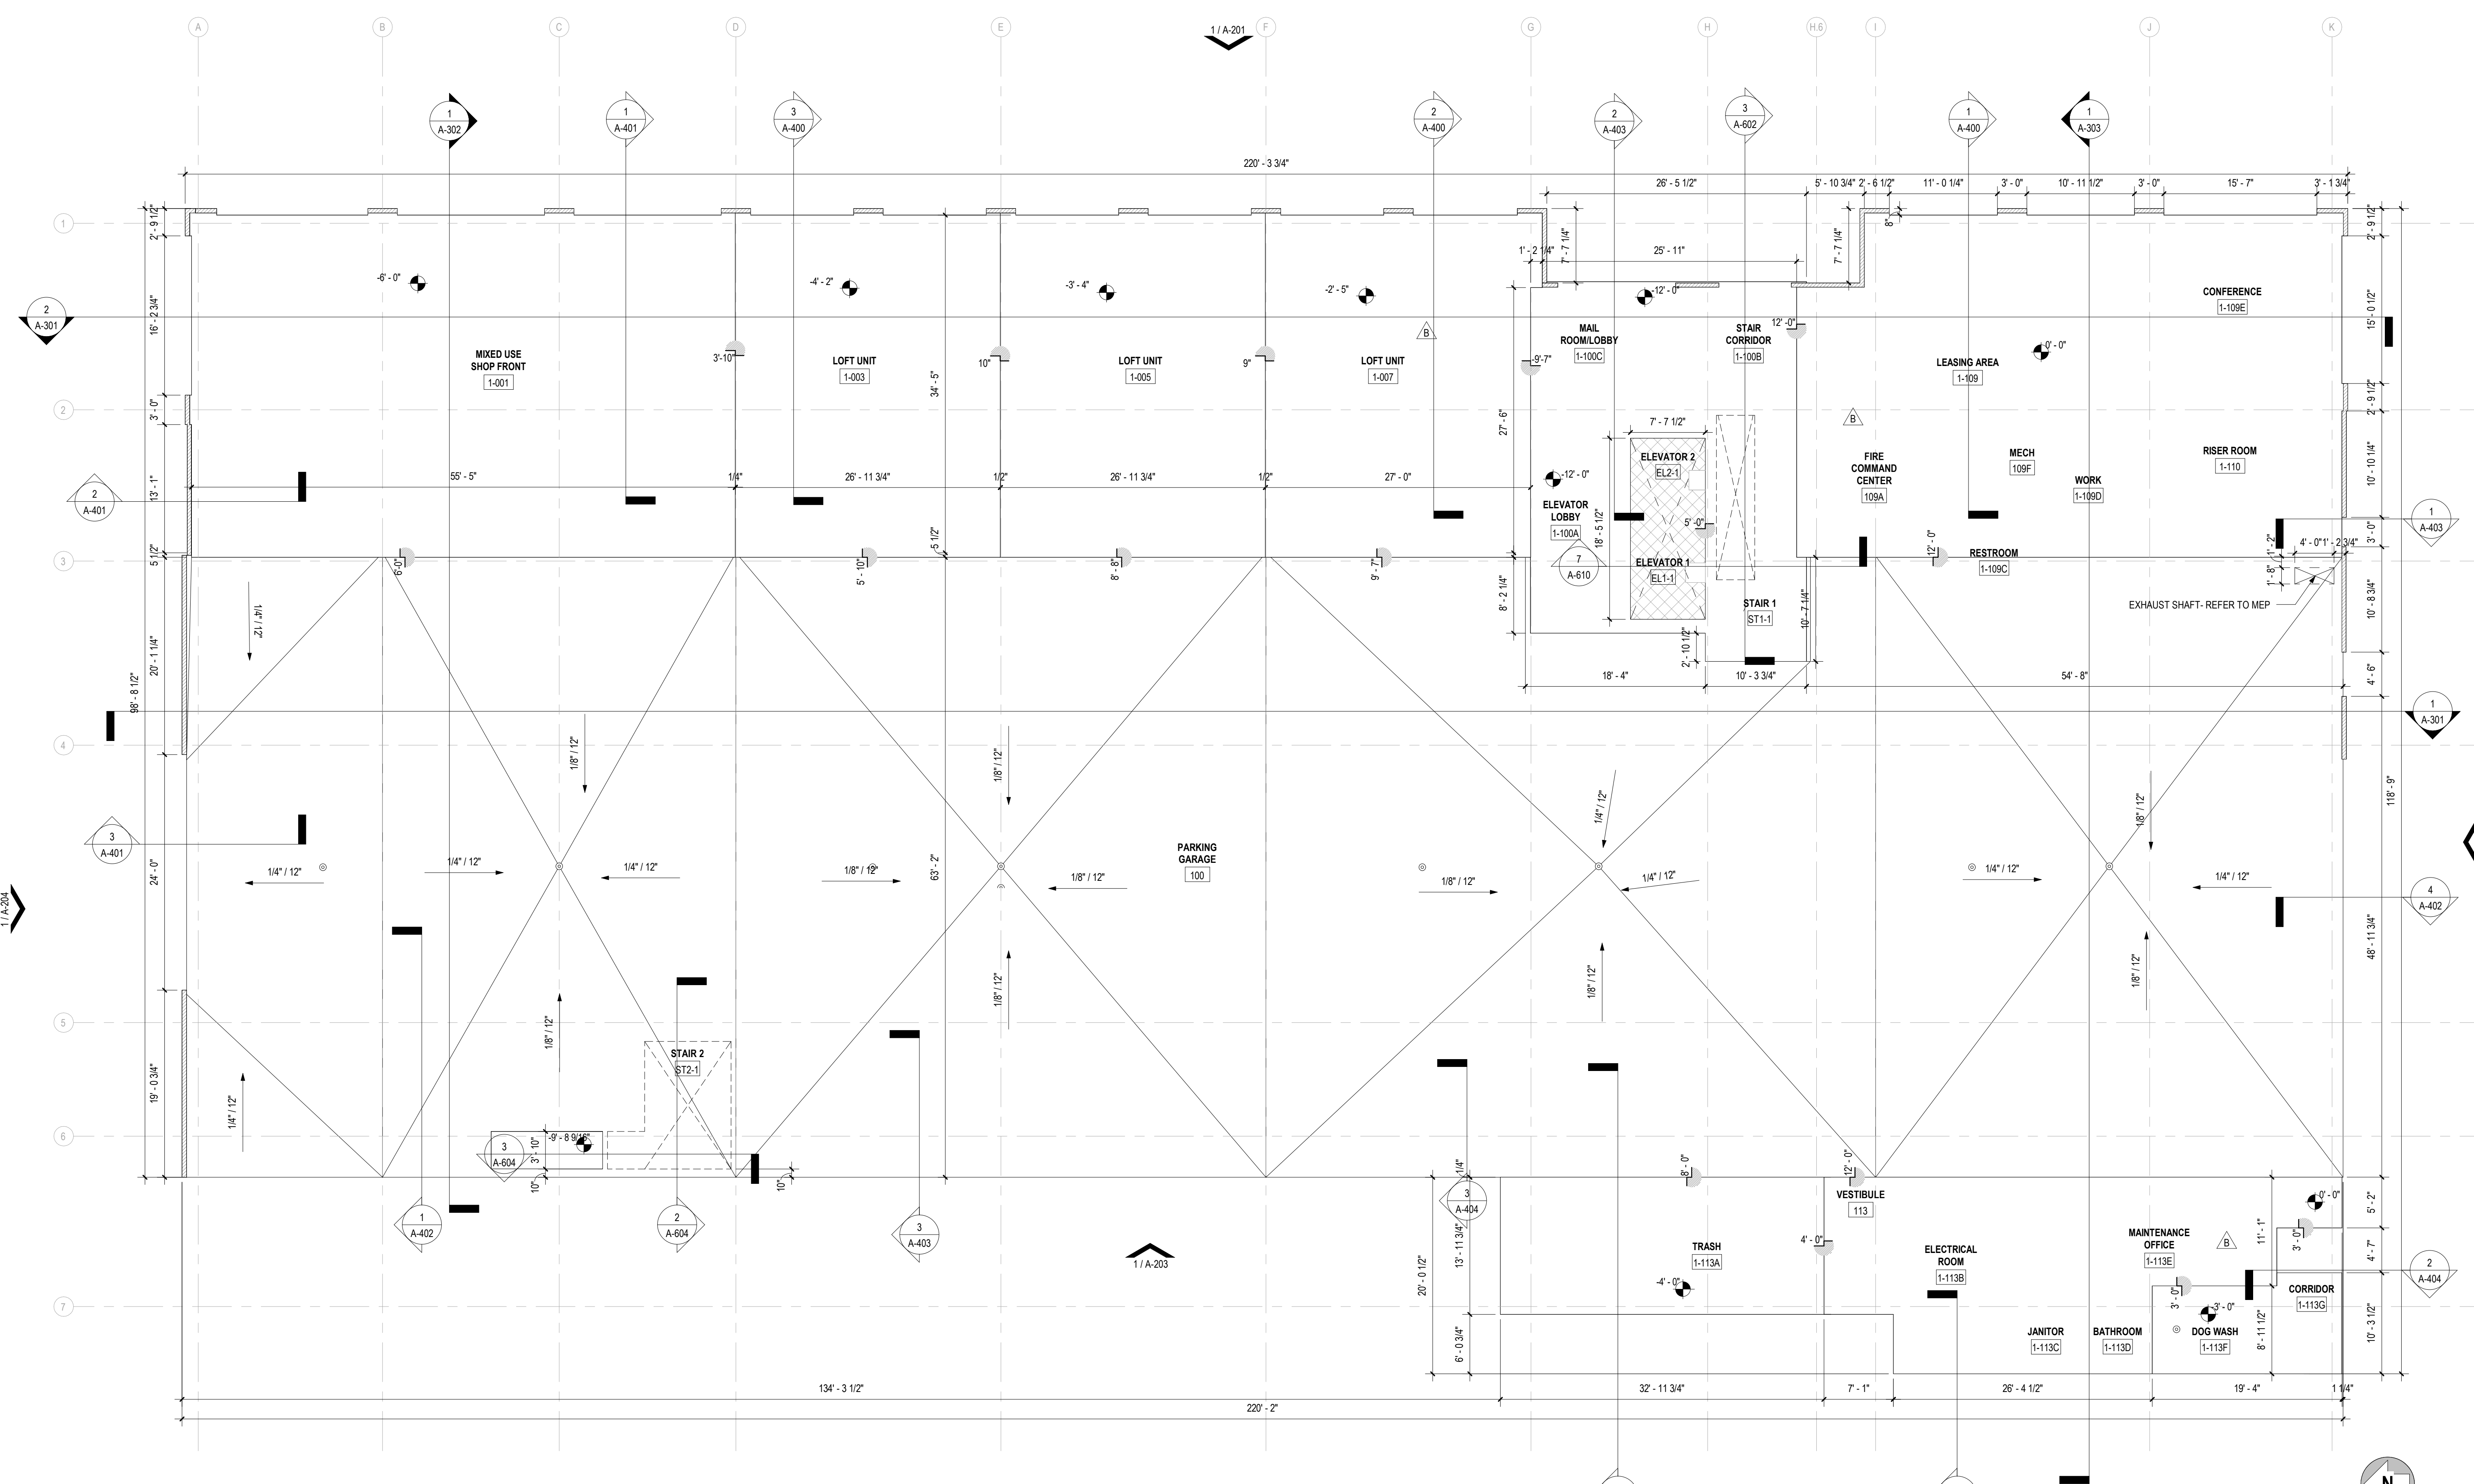

1 Forming Plan
 Scale: 1/8" = 1'-0"