


Legend		
Description	Quantity	Unit
Trusses	12,509.57	sf

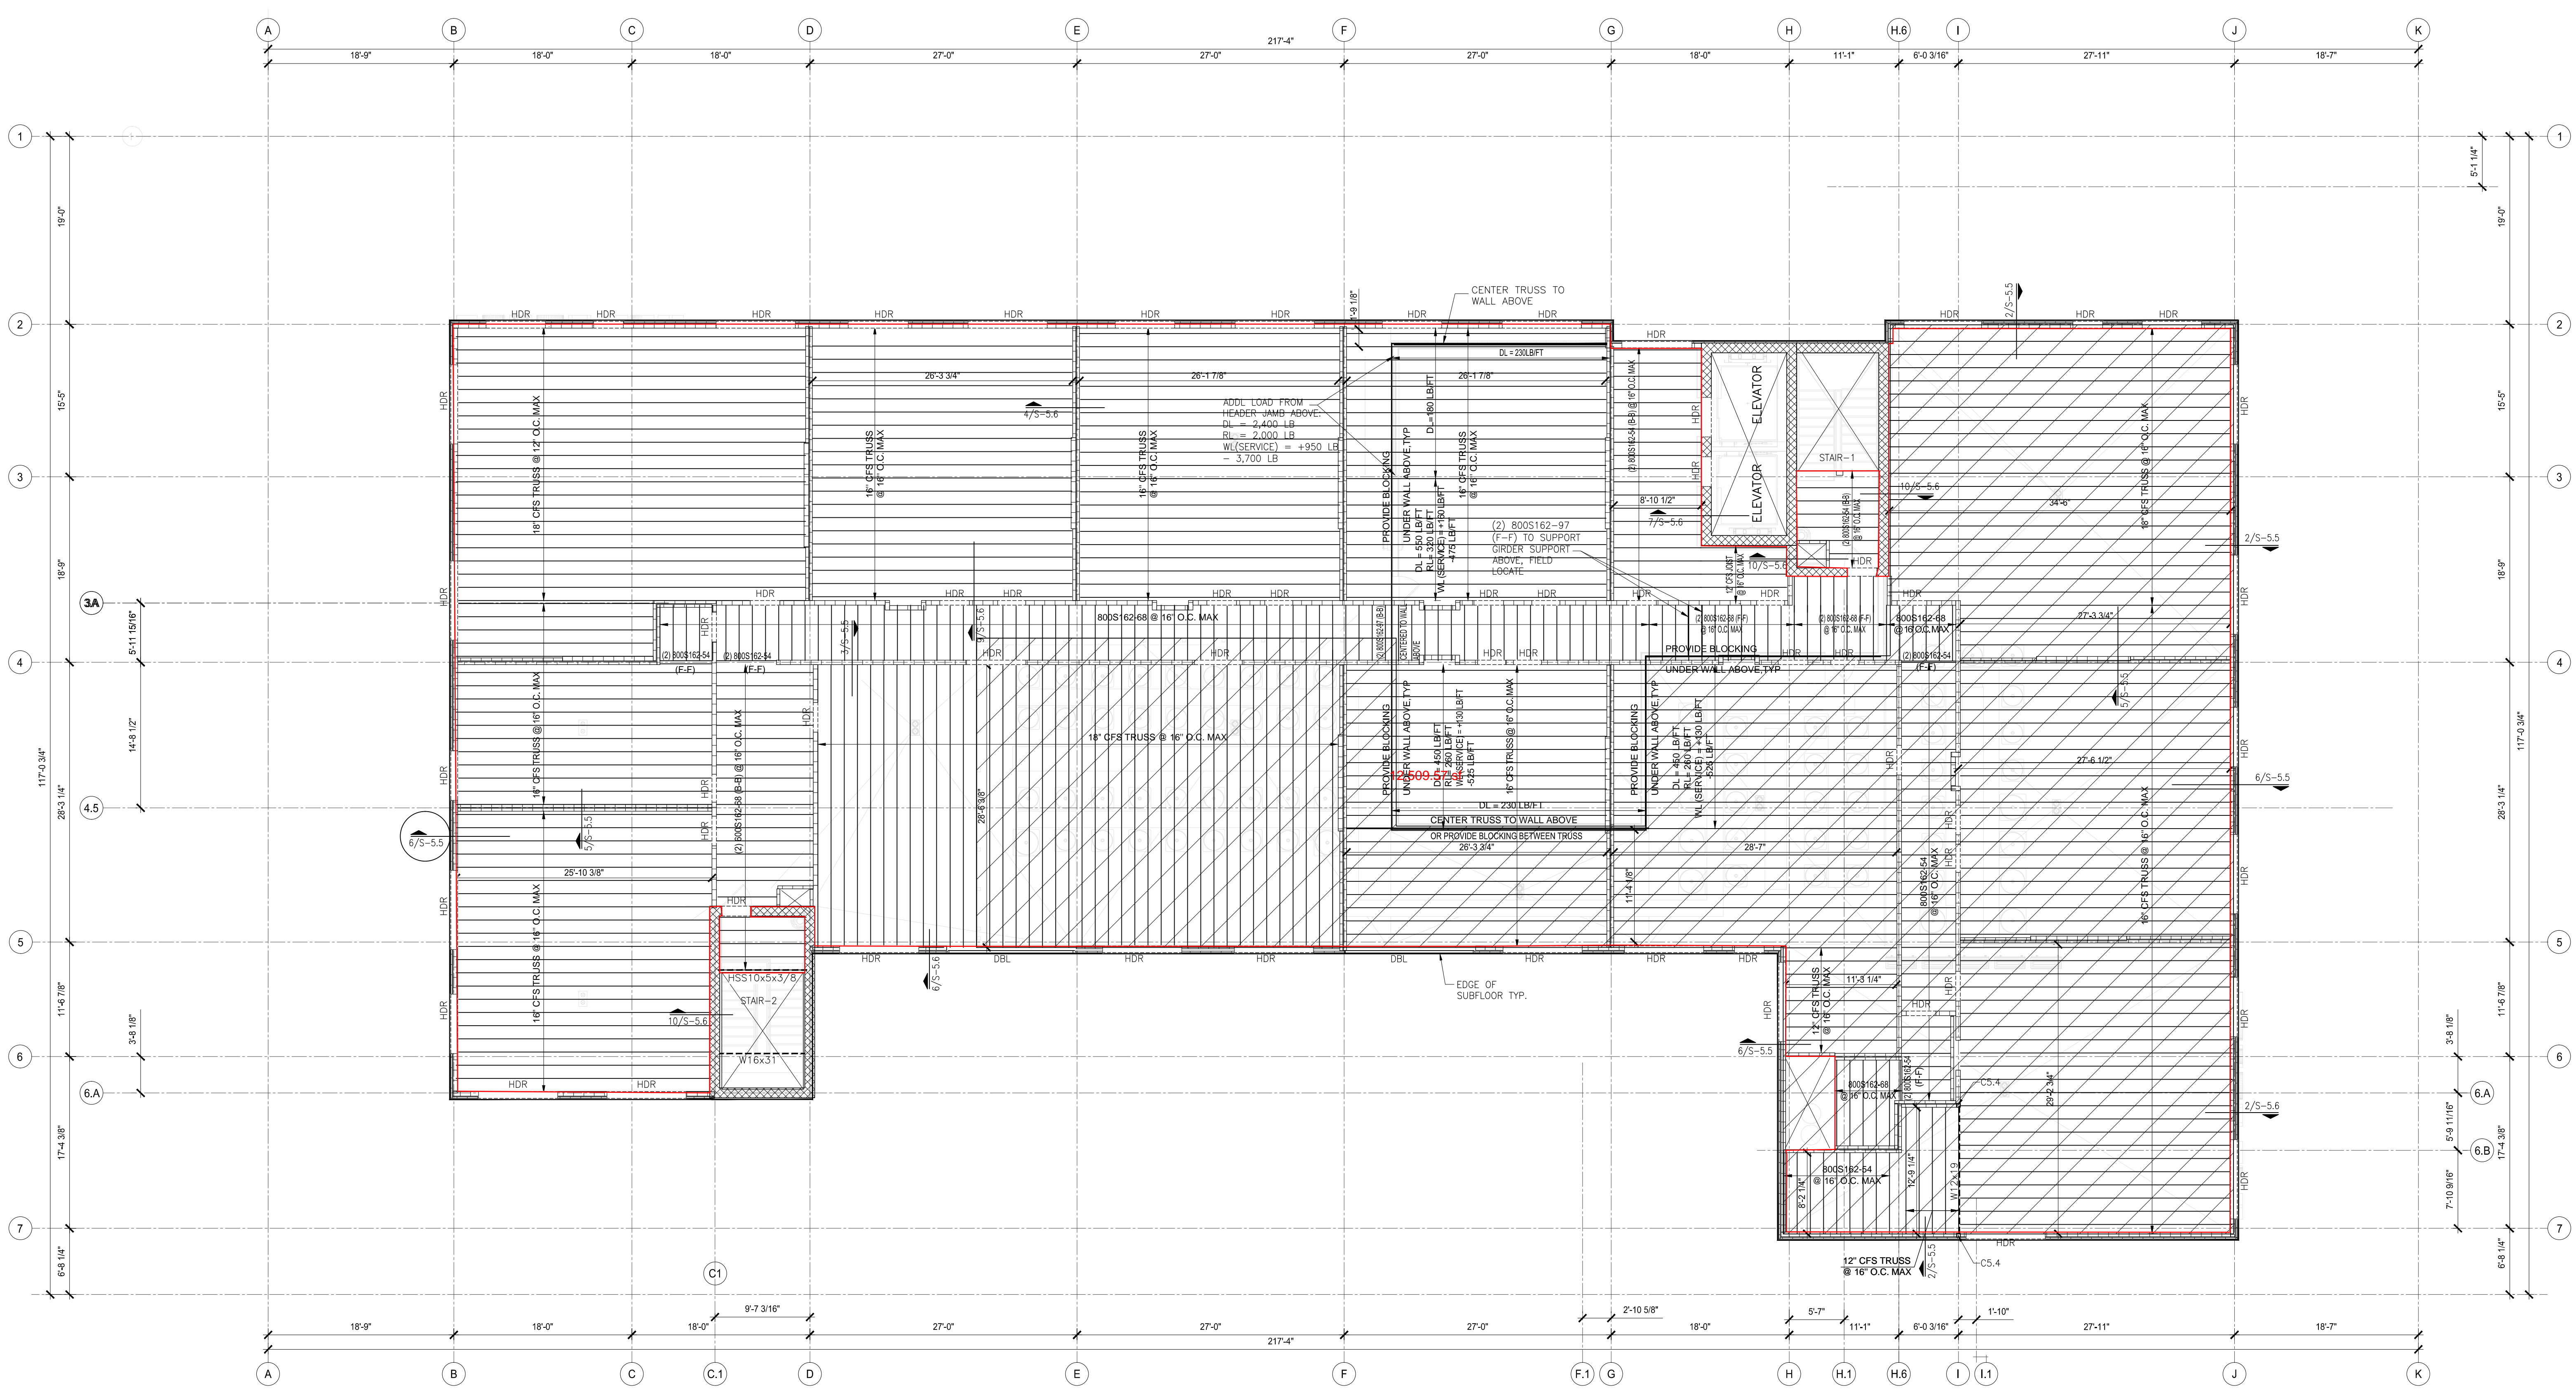

1 ROOF FRAMING PLAN
SCALE: 1/8"=1'-0"

COL	SECTION	TYPE
C5.4	HSS5x5x1/2	
C5.5	HSS6x3x1/2	
C5.6	HSS5x3x1/2	
C5.7	HSS 5 1/2 x 3 1/2	



FLOOR LEVEL	EXTERIOR WALLS (5 1/2" WALL)	INTERIOR WALLS (5 1/2" WALL)	INTERIOR WALLS (3 5/8" WALL)
4TH FLOOR	(2) S50S162-68 (B-B) @ 1'-4" O.C. MAX	(2) S50S162-68 (B-B) @ 1'-4" O.C. MAX	(2) 3K2S162-68(B-B) @ 1'-4" O.C. MAX
5TH FLOOR	(2) S50S162-54 (B-B) @ 1'-4" O.C. MAX	(2) S50S162-54 (B-B) @ 1'-4" O.C. MAX	(2) 3K2S162-54(B-B) @ 1'-4" O.C. MAX
6TH FLOOR	(2) S50S162-54 (B-B) @ 1'-4" O.C. MAX	(2) S50S162-54 (B-B) @ 1'-4" O.C. MAX	(2) 3K2S162-54(B-B) @ 1'-4" O.C. MAX
ROOF	(2) S50S162-43 (B-B) @ 1'-4" O.C. MAX	(2) S50S162-43 (B-B) @ 1'-4" O.C. MAX	(2) 3K2S162-43(B-B) @ 1'-4" O.C. MAX
UPPER ROOF	S50S162-54 @ 1'-4" O.C. MAX	-	-

NOTE: ALL LISTED STUDS ARE BRACED AT 1/3 ON CENTER, BUT NOT MORE THAN 4'-0" O.C.

PLAN NOTES:

- SEE S-1 SERIES FOR GENERAL NOTES.
- SEE S-3 SERIES FOR FOUNDATION DETAILS.
- SEE S-4 SERIES FOR FRAMING DETAILS.
- TRUSS / TRUSS GIRDER SHALL BE DESIGNED BY TRUSS DESIGNER.
- TRUSS SHALL BE DESIGNED FOR MIN 26 PSF NET UPLIFT, IN ADDITION TO THE FLOOR/ROOF LOAD, TRUSS/GIRDER TRUSS SHALL BE DESIGNED FOR THE ADDITIONAL LOAD AS SHOWN ON PLAN & FRAMING DETAILS, TYPICAL.

USE FLOOR DECK FOR LOBBY/SEATING AREA & ROOF DECK FOR OTHER AREAS, REF. GENERAL NOTES & SCHEDULE FOR ROOF/FLOOR DECK DETAILS.

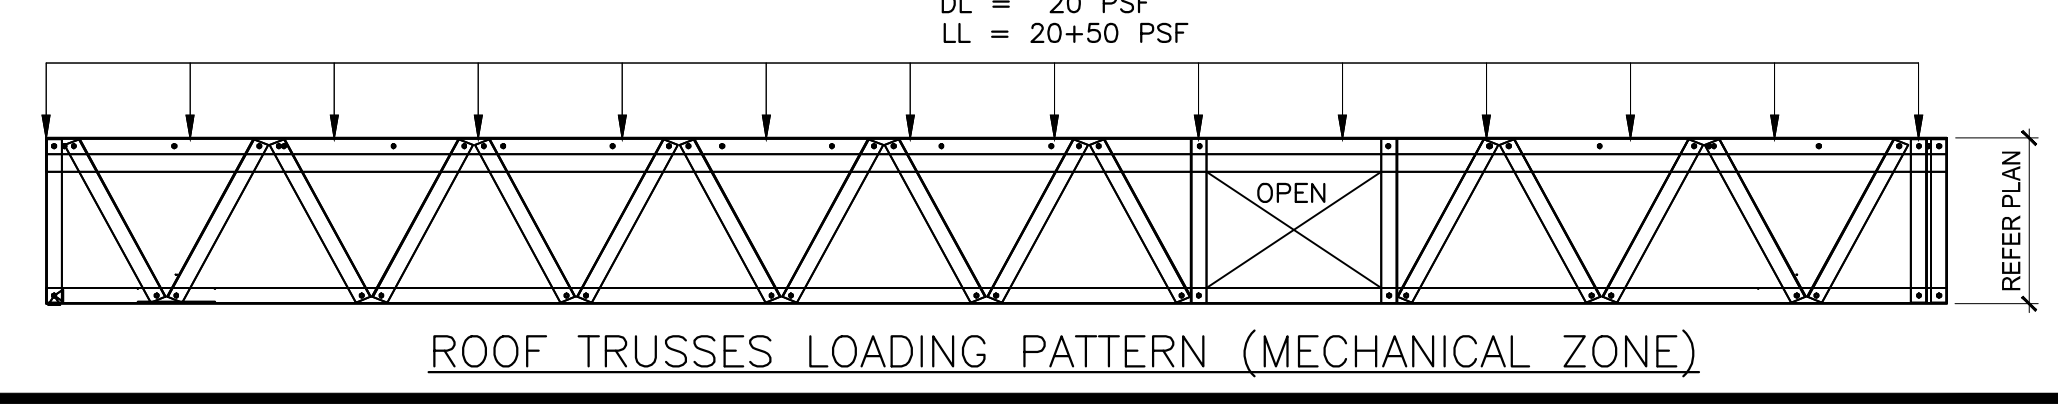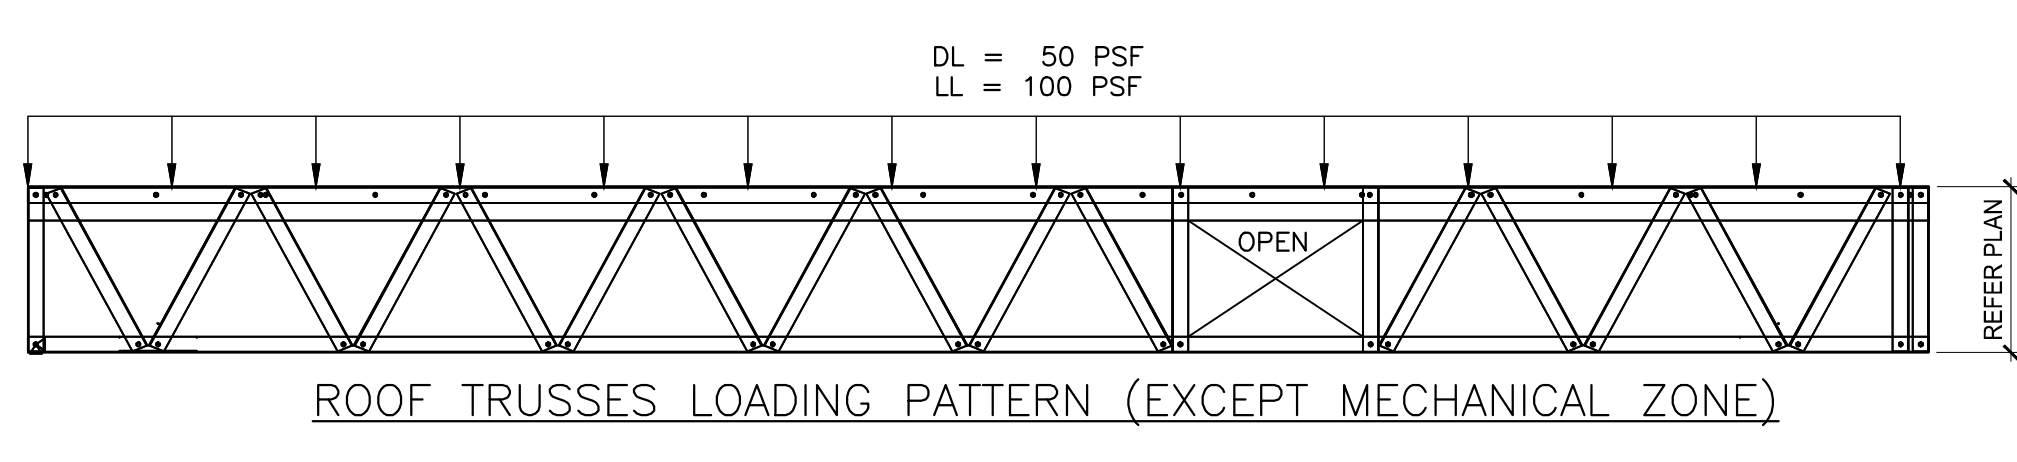

PLAT #	C.O.D. BLDG PERMIT #				
RD TRACKING #	WWW TRACKING #				
ROOF FRAMING PLAN					
BECKLEY & 6TH & UPPER FLOOR MULTI-FAMILY					
313 NORTH BECKLEY					
SUSTAINABLE DEV. & CONSTRUCTION					
CITY OF DALLAS, TX					
CHECK	DRAW	DATE	FILE NO	NUMBER	SHEET
BS	RK	07-06-2023	2020-27	2	S-2.9

© 2020 UBS Engineering LLC All rights reserved.
THIS DOCUMENT CONTAINS CONFIDENTIAL AND PROPRIETARY INFORMATION THAT IS UNLAWFULLY DISCLOSED OR DIVULGED, IN WHOLE OR IN PART, WITHOUT AUTHORIZATION BY UBS ENGINEERING LLC.
THE DRAWINGS, PLANS, MODELS, DESIGNS, SPECIFICATIONS, REPORTS, PHOTOGRAPHS, COMPUTERS, SOFTWARE, CALCULATIONS AND OTHER DATA, INCLUDING COMPUTER PRINT-OUTS, CONTAINED HEREIN ARE THE PROPERTY OF UBS ENGINEERING LLC. THE CONTRACT DOCUMENTS ARE MADE AVAILABLE FOR YOUR REVIEW AND APPROVAL ONLY. ANY REPRODUCTION OR DISTRIBUTION OF THE CONTRACT DOCUMENTS WITHOUT THE WRITTEN PERMISSION OF UBS ENGINEERING LLC IS STRICTLY PROHIBITED. UBS ENGINEERING LLC DOES NOT WARRANT THE ACCURACY OR COMPLETENESS OF THE INFORMATION CONTAINED IN THE CONTRACT DOCUMENTS.

UBS
Engineering, LLC
555 Republic Dr, Suite 435
Plano, TX 75074
United States
WWW.UBSENG.COM
PH: 469-667-0403

BECKLEY & 6TH & UPPER FLOOR MULTI-FAMILY 313 NORTH BECKLEY;

REV.	DATE	BY	DESCRIPTION
0	10-28-2024	BS	90% CD SET
1	11-08-2024	BS	95% CD SET

S-2.9